



LEGENDA	
	RETE FIBRA OTTICA ESISTENTE E CONFERMATA
	RETE TELECOM ESISTENTE E CONFERMATA
	ALLACCIO RETE FIBRA OTTICA
	ALLACCIO RETE TELECOM




Ind.	Date	Nome	Approvato da	Contenuto
Ind. 1	19.11.2021	G.A.C.	C.L.	Mise à jour
Ind. 0	23.06.2021	G.A.C.	C.L.	Première diffusion
Index	Date	Name	Approved by	Prima emissione lottizzazione in variante ATP02

MAITRE D'OUVRAGE	MAITRE D'OEUVRE
	BATI > CALVENZANO
	Via Giulio Natta 10/12 27010 Vellezzo Bellini Tel. - 03 87 23 12 39 Fax - 03 87 24 26 97

Nom de la plate-forme / Name of platform
CVZ - CALVENZANO
 CVZ - CALVENZANO (VIA MILANO, SNC - 20040 CALVENZANO (BG))

Tranche / Phase
PR.U / **ATTUAZIONE URBANISTICA**
 PIANO DI LOTTIZZAZIONE DI VIA MILANO
 IN VARIANTE ALL'AMBITO ATP02

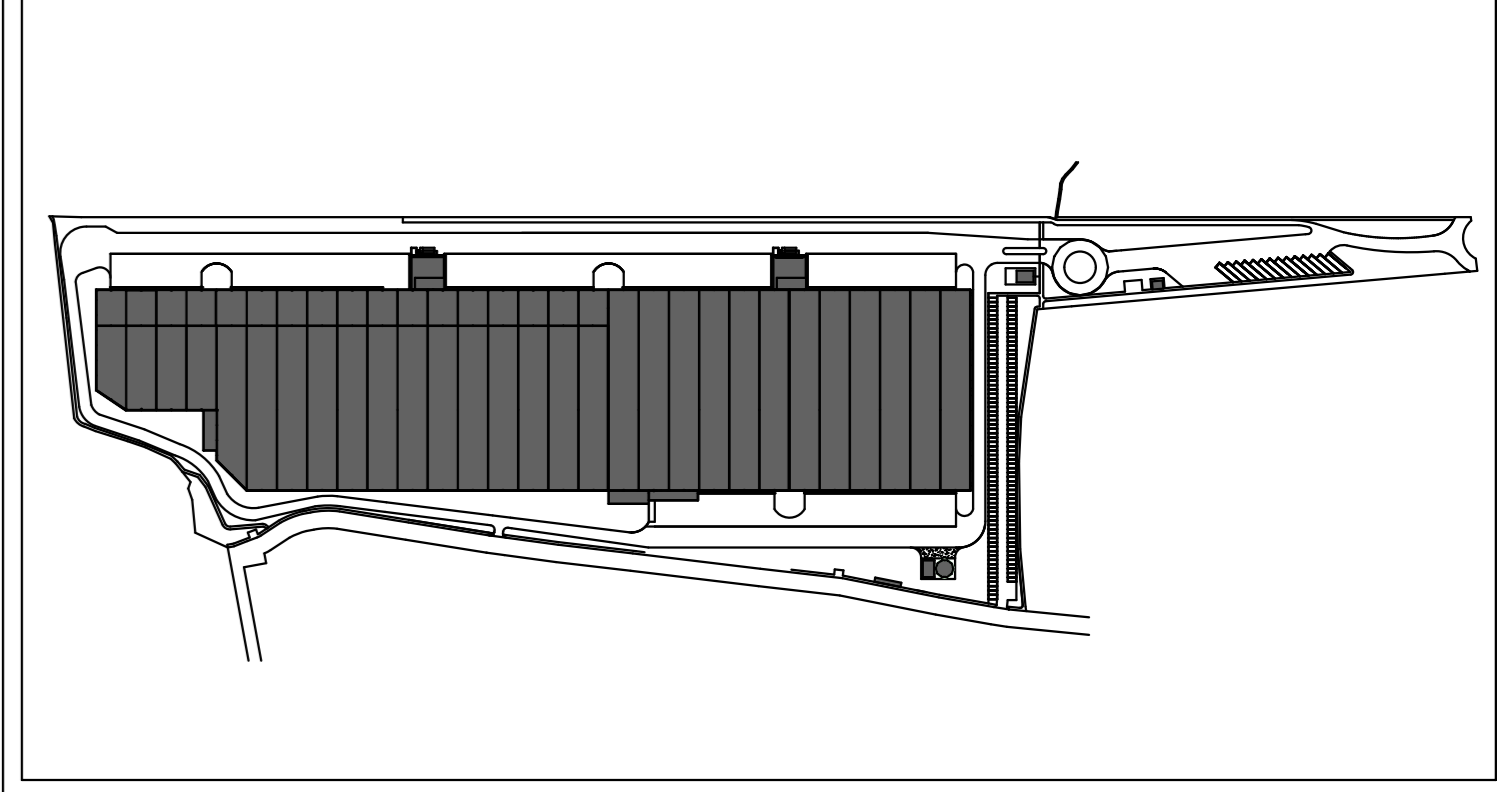

Type de phase / Type of project phase	Indice / Index	Date de / of révision
GAC	0	

Nom du plan / Drawing name
OPERE DI URBANIZZAZIONE
RETI RETI TELECOM E FIBRA OTTICA

Créé le / Created on : 23.06.2021	Dessiné par / Drawn by : LMC
Echelle / Scale : 1:1000	Approuvé par / Approved by : C.L.
<small>This document is strictly confidential and may not be disclosed, copied or reproduced without the written consent of NCO Concept</small>	
<small>Fischer / File : VIA MILANO_3_2021</small>	