



### LEGENDA

	EW0 - F1 XS_AS06-16led 1x70CRI-4000K - 300mA Installazione su palo h=8mft		EW0 - F3 XS_AS07-sat-48led 1x70 CRI - 4000K - 650mA Installazione su palo h=8mft
	EW0 - F2 XS_AS07-sat-32led 1x70 CRI - 4000K - 300mA Installazione su palo h=8mft		EW0 - F3 XS_AS07-sat-48led 1x70 CRI - 4000K - 650mA Installazione su palo h=8mft inclinazione apparecchio 5%
	n° 2 EW0 - F3 XS_AS08-sat-48led 1x70 CRI - 4000K - 600mA Installazione su palo h=8mft Mantenimento plants esistente		EW0 - F3 XS_AS07-sat-48led 1x70 CRI - 4000K - 650mA Installazione su palo h=8mft
	EW0 - F3 XS_AS08-sat-48led 1x70 CRI - 4000K - 650mA Installazione su palo h=8mft inclinazione apparecchio 5° Mantenimento plants esistente		EW0 - F2_AS08-48led 1x70 CRI - 4000K - 600mA Installazione su palo h=8mft
	EW0 - F3 XS_AS07-sat-48led 1x70 CRI - 4000K - 650mA Installazione su palo h=8mft		EW0 - F3 AS_AS07-sat-80led 1x70 CRI - 4000K - 600mA Installazione su palo h=8mft




Ind. 1	19.11.2021	G.A.C.	C.L.	Mise à jour
Ind. 0	23.06.2021	G.A.C.	C.L.	Première diffusion
Index	Date	Nom	Approuvé par	Prima emissione lottizzazione in variante ATP02
Index	Date	Name	Approved by	

<b>MAITRE D'OUVRAGE</b>  STUDIO TECNICO ARCHITETTONICO GIOVANNI GALIMBERTI	<b>MAITRE D'OEUVRE</b> <b>BATI CALVENZANO</b> Via Giulio Natta 10/12 27010 Vellezzo Bellini Tel. : 03 87 23 12 39 Fax : 03 87 24 26 97
---	---

Nom de la plate-forme / Name of platform  
**CVZ - CALVENZANO**  
 CVZ - CALVENZANO (VIA MILANO, SNC - 20040 CALVENZANO (BG))

Tranche / Phase  
**PR.U**      Contenu de la tranche / Content of the phase  
 ATTUAZIONE URBANISTICA  
 PIANO DI LOTTIZZAZIONE DI VIA MILANO  
 IN VARIANTE ALL'AMBITO ATP02

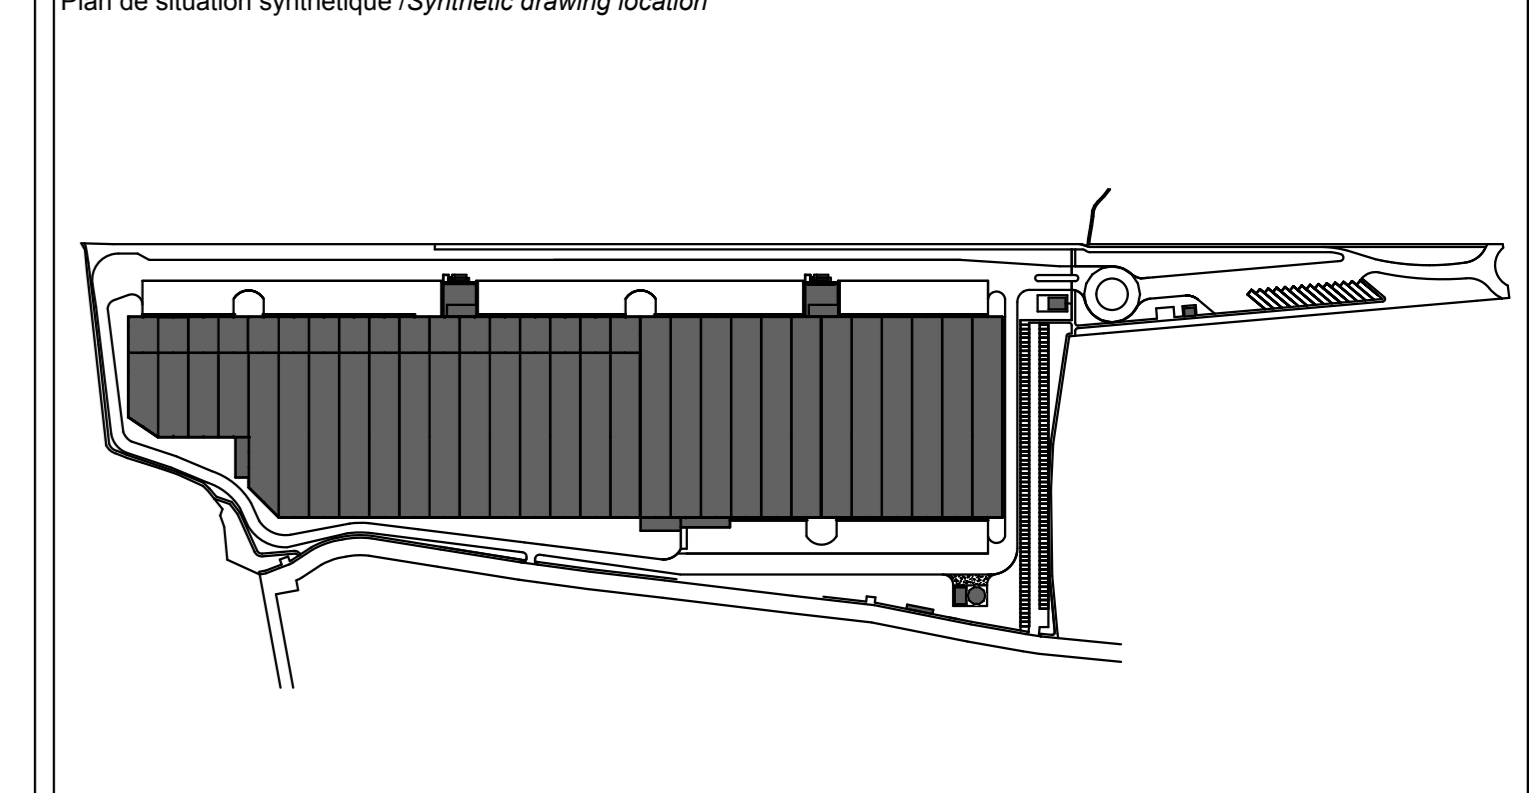

Type de phase / Type of project phase      Indice / Index      Date de / of revision  
 GAC      0

Nom du plan / Drawing name  
**OPERE DI URBANIZZAZIONE  
 RETE ILLUMINAZIONE PUBBLICA**

Créé le / Created on : 23.06.2021	Dessiné par / Drawn by : LMC	TAV E4
Echelle / Scale : 1:1000	Approuvé par / Approved by : C.L.	
<small>This document is strictly confidential and may not be disclosed, copied or reproduced without the written consent of NCO Concept</small>		
<small>Fischer / File : VIA MILANO_3_2021</small>		